


THE SURVEYED TRACT IS IN ZONE X (AREAS DETERMINED TO BE OUTSIDE THE 0.2% ANNUAL CHANCE FLOOD PLAIN), ADAMS COUNTY, ILLINOIS, BY THE FEDERAL EMERGENCY MANAGEMENT AGENCY ON THE FLOOD INSURANCE RATE MAP PANEL NUMBER 17001C0375D, EFFECTIVE DATE JUNE 2, 2011.

Plat of Survey

Part of the N.E. 1/4, Section 18, T-2-S, R.-6-W., 4th P.M., Adams Co., Il

(Requested by: The Ormond Family Trust)

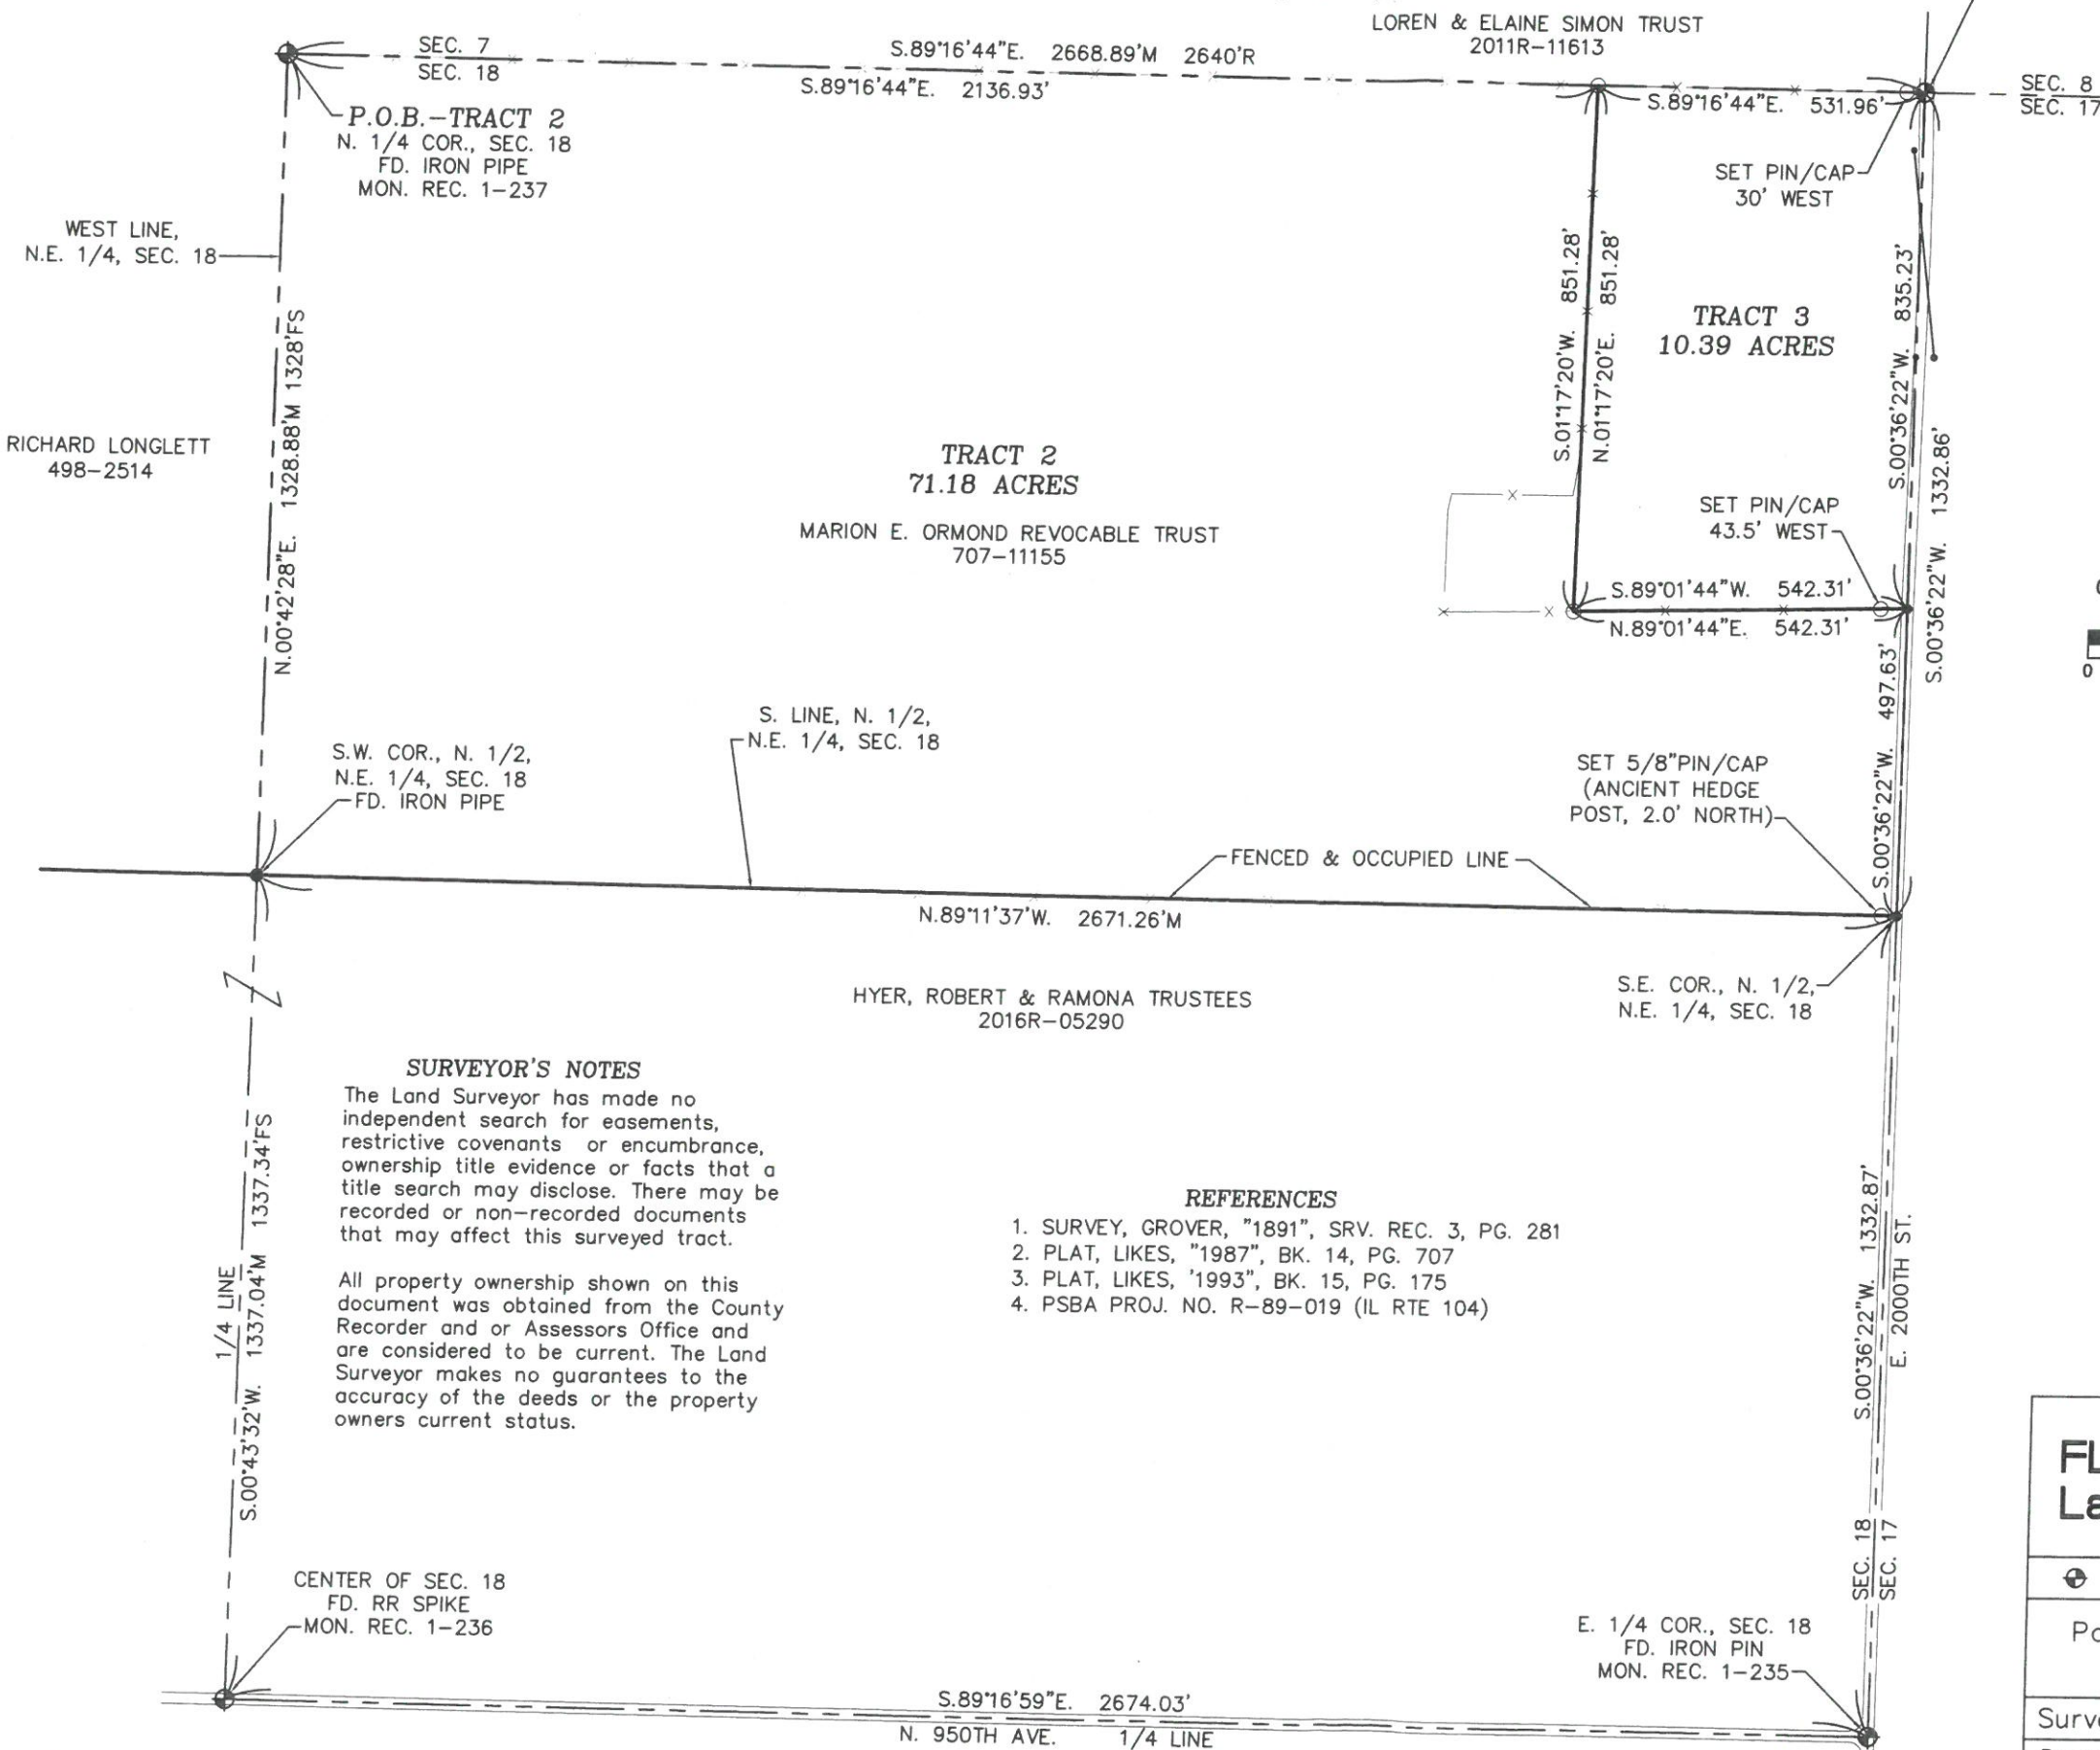


SPACE RESERVED FOR RECORDER
P.I.N. 14-0-0204-000-00 (SPLIT)

Legend

SET 5/8" PIN W/CAP	○
FD. IRON PIPE/PIN	●
SET COTTON SPINDLE	●
FD. STONE	△
RECORD	R
MEASURED	M
FORMER SURVEY	FS
FENCE	—

BASIS OF BEARING: ILLINOIS STATE PLANE COORDINATE SYSTEM, NAD 83, ILLINOIS WEST ZONE.

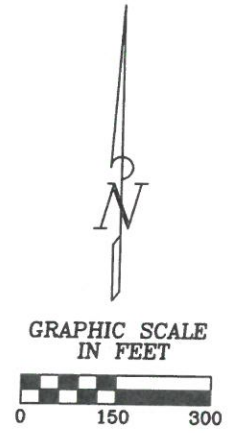

SURVEYOR'S NOTES
The Land Surveyor has made no independent search for easements, restrictive covenants or encumbrance, ownership title evidence or facts that a title search may disclose. There may be recorded or non-recorded documents that may affect this surveyed tract.

All property ownership shown on this document was obtained from the County Recorder and or Assessors Office and are considered to be current. The Land Surveyor makes no guarantees to the accuracy of the deeds or the property owners current status.

- REFERENCES**
1. SURVEY, GROVER, "1891", SRV. REC. 3, PG. 281
 2. PLAT, LIKES, "1987", BK. 14, PG. 707
 3. PLAT, LIKES, "1993", BK. 15, PG. 175
 4. PSBA PROJ. NO. R-89-019 (IL RTE 104)

I HEREBY CERTIFY THAT THE ABOVE PLAT WAS PREPARED BY ME OR UNDER MY DIRECT SUPERVISION AND THAT THIS PROFESSIONAL SERVICE CONFORMS TO THE CURRENT ILLINOIS MINIMUM STANDARDS FOR A BOUNDARY SURVEY AND THAT I AM A PROFESSIONAL LAND SURVEYOR UNDER THE LAWS OF THE STATE OF ILLINOIS.

Theodore D. Vahle 7-09-18
THEODORE D. VAHLE, P.L.S. NO. 35-3225
My license renewal date is 11-30-2018

FLOOD-VAHLE Land Surveying		29672 Highway Z CANTON, MISSOURI, 63435	
		TEL = 660-754-6006 (MO) TEL = 217-223-7623 (IL)	
IL Professional Design Firm No. 184-003156			
Part of the N.E. 1/4, Section 18, Township 2 South, Range 6 West, 4th P.M., Adams County, Illinois			
Surveyed F&V	Checked KEF	Scale 1" = 300'	
Drawn TDV	Project No.18-014	Date 06-19-18	